

MOON TOWNSHIP STANDARD DETAILS



SEPTEMBER 2000

REVISED JANUARY 2002


REVISED SEPTEMBER 2003

REVISED MARCH 2005

REVISED AUGUST 2005

REVISED FEBRUARY 2006

ROOF DRAIN - SUMP STORAGE CHART
MOON TOWNSHIP

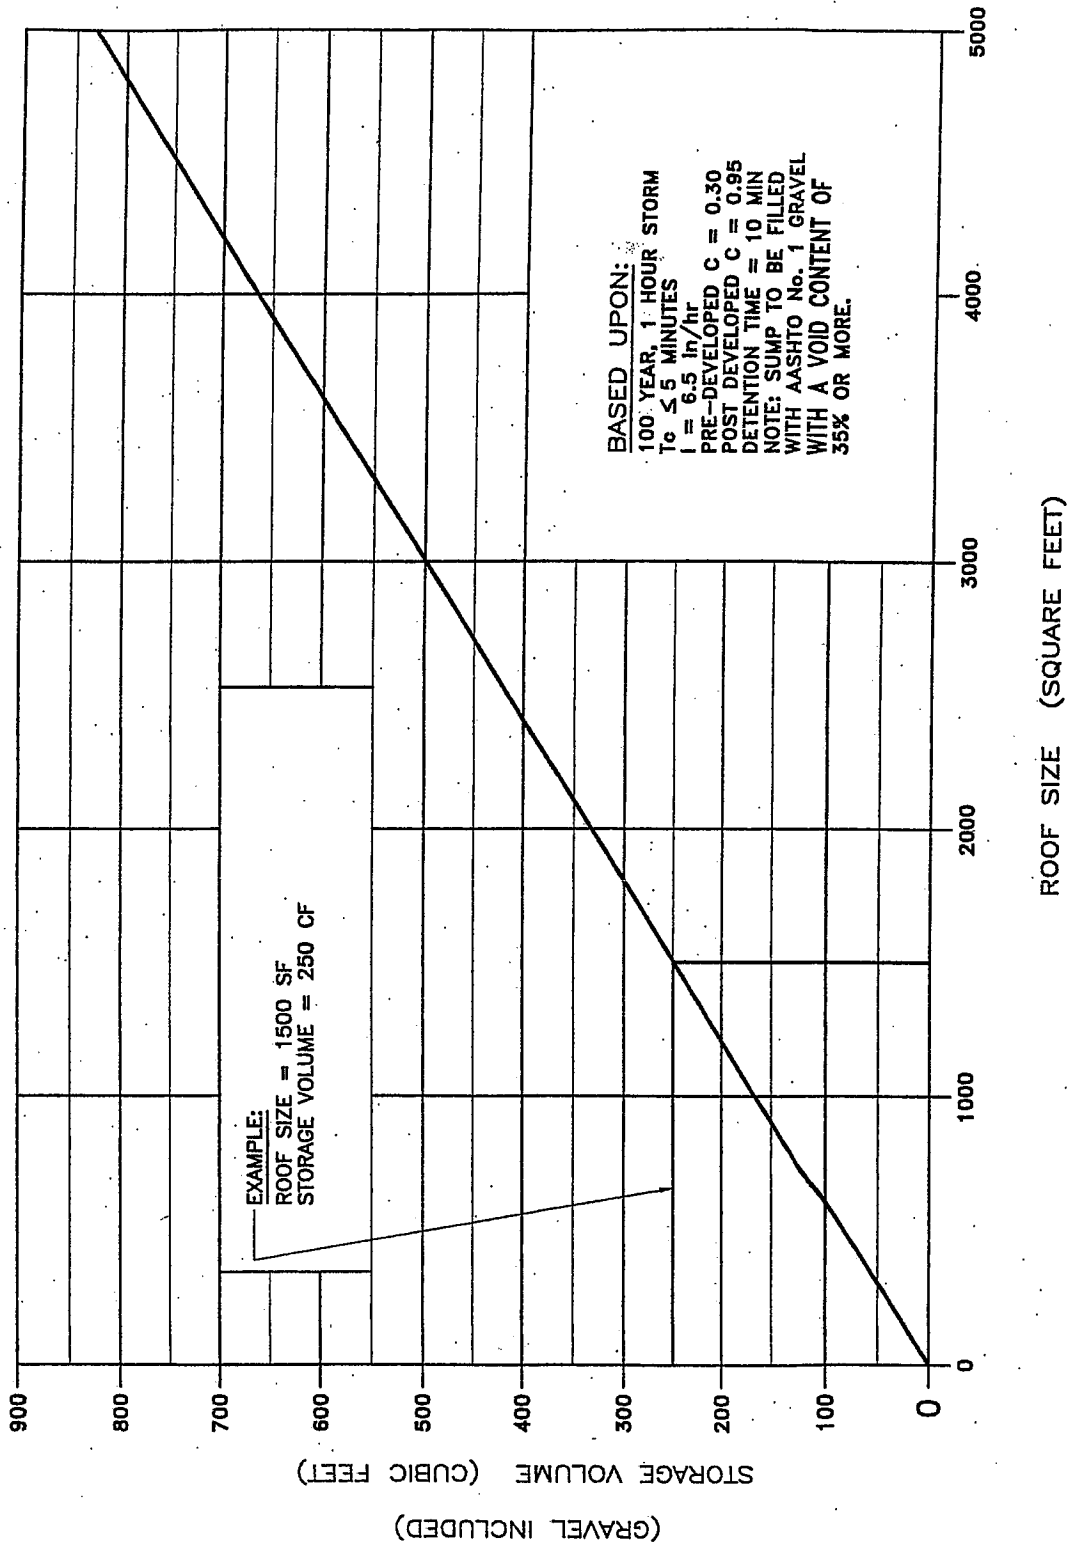

**LENNON, SMITH,
SOULERET
ENGINEERING INC.**
848 Fourth Avenue
Coraopolis, PA 15108
Ph: (412) 284-4400
Fax: (412) 284-1200
E-mail: lsse@usoor.net

DATE: December 1999

FILE NAME: Moondet.dwg


SCALE: N.T.S.

**Township of Moon
Standard Details**
Detail SWM-6A

Roof Drain / Sump Storage Chart (100-Year Storm Event Design)

NOTES:


1. ALL PIPE SHALL BE PVC SCHEDULE 40 OR ADS
2. ALL SUMPS MINIMUM 10' FROM HOUSE
3. SUMP TO BE FILLED WITH AASHTO NO.1 GRAVEL WITH VOID CONTENT OF 35% OR MORE.

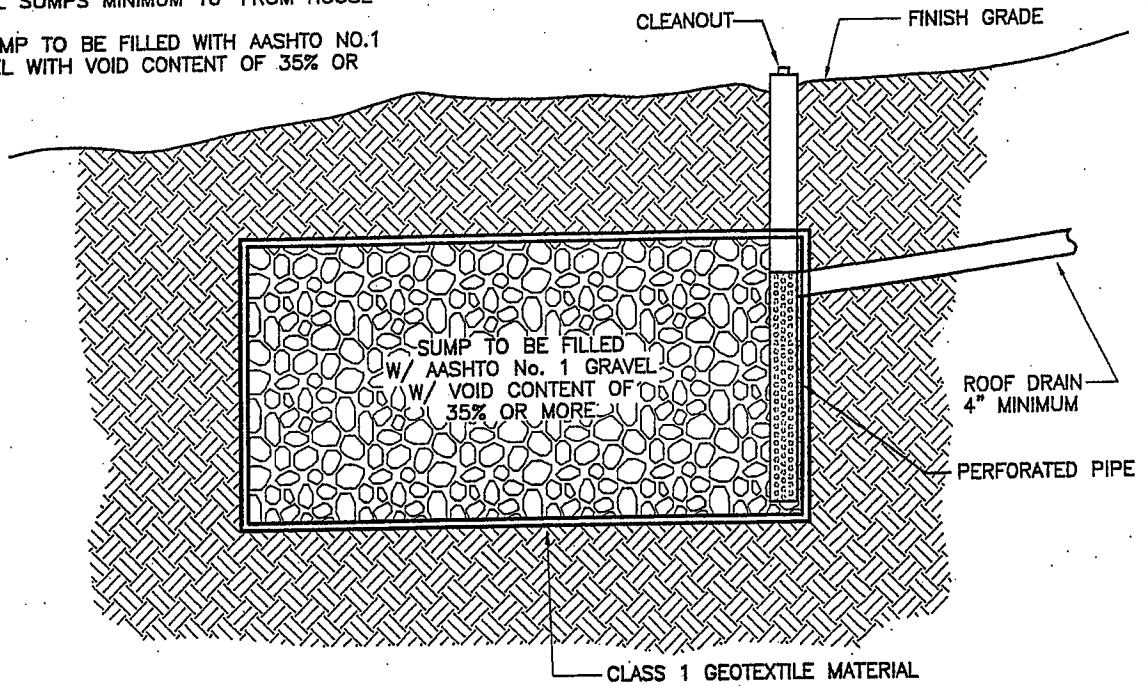

WITHOUT OUTLET PIPE

NOTES:

1. ALL PIPE SHALL BE PVC SCHEDULE 40 OR ADS
2. ALL SUMPS MINIMUM 10' FROM HOUSE
3. SUMP TO BE FILLED WITH AASHTO NO.1 GRAVEL WITH VOID CONTENT OF 35% OR MORE.

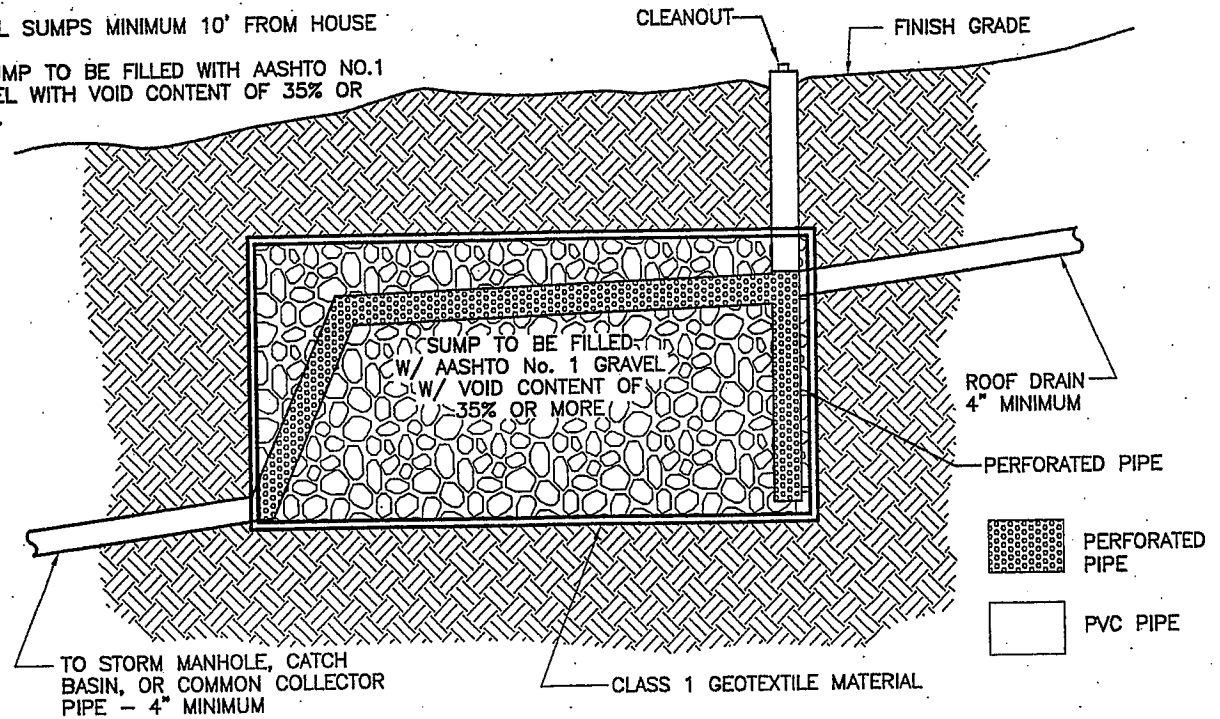

WITH OUTLET PIPE



**LENNON, SMITH,
SOULERET
ENGINEERING INC.**
848 Fourth Avenue
Coraopolis, PA 15108
Ph: (412) 284-4400
Fax: (412) 284-1200
E-mail: lso@lsoor.net

DATE:	March 2005
FILE NAME:	Moondet.dwg
SCALE:	N.T.S.

Township of Moon
Standard Details
Detail SWM-7
Roof Drain Sump